


仮設平面図 A1版 S=1:200  
A3版 S=1:400

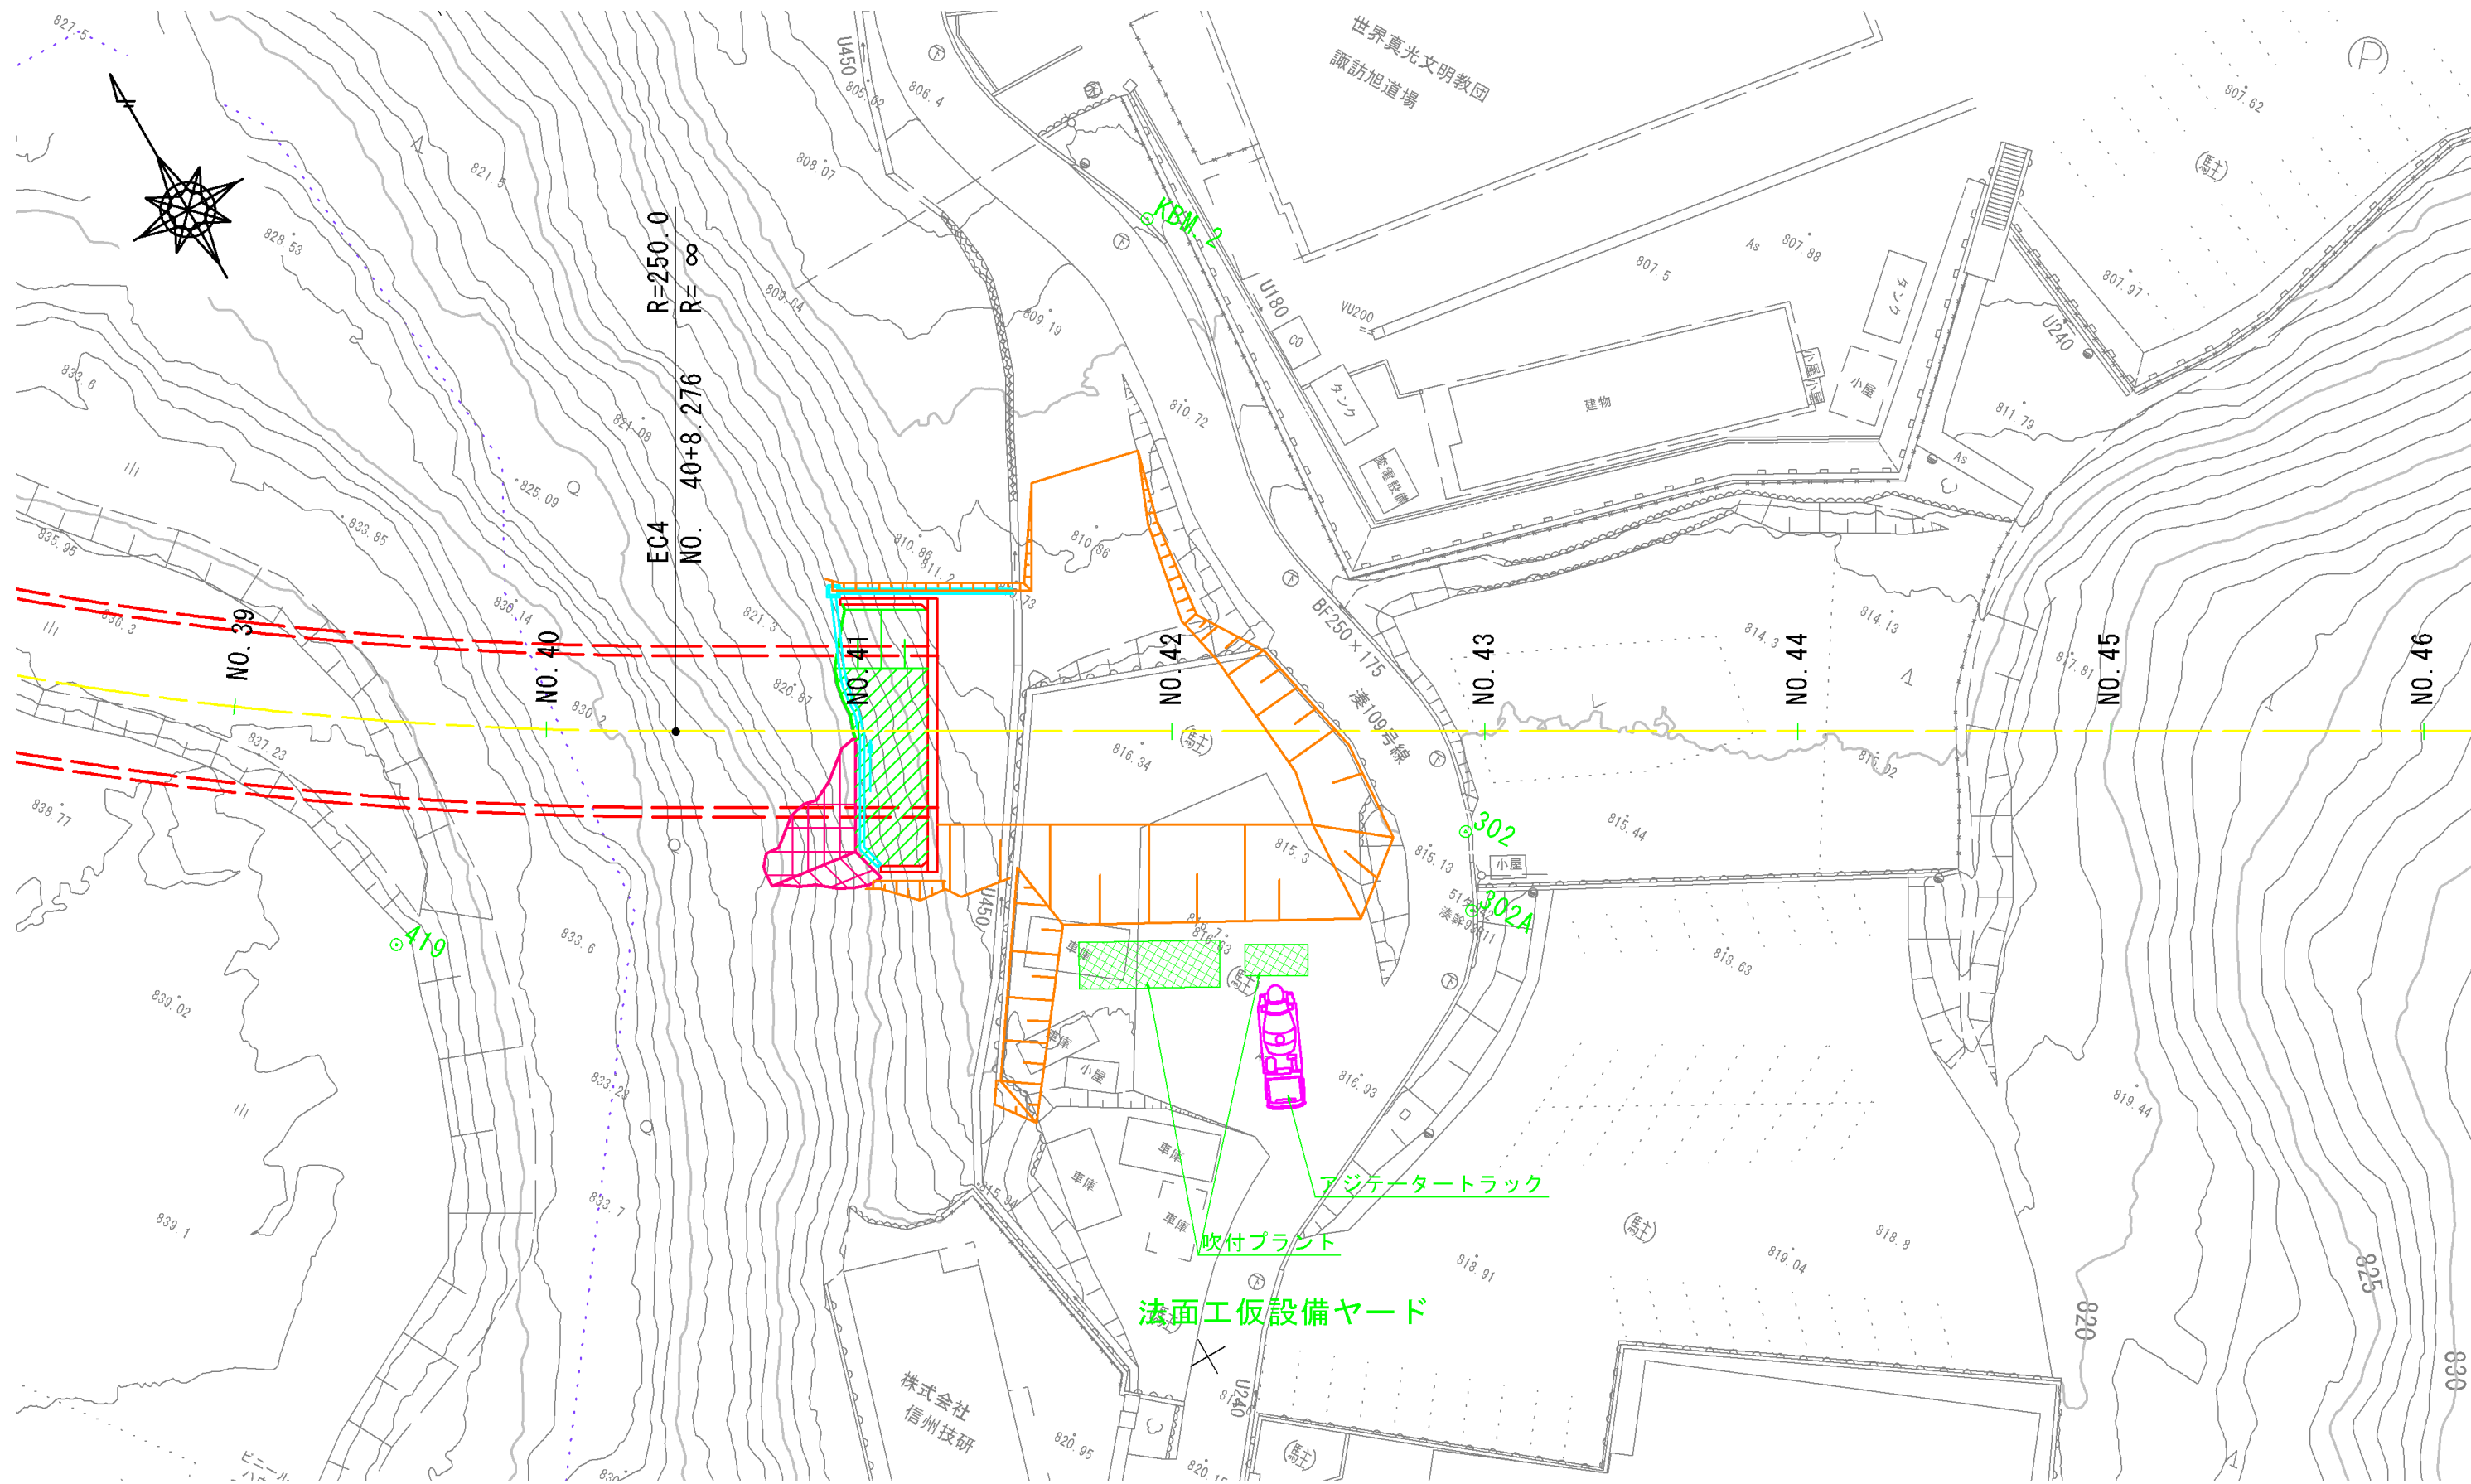

主要点名称	測点	単距離	X座標	Y座標	接線角	区間弦長	弦接線角
EC4	NO. 40+ 8.2764	8.2764	3251.5487	-38609.6993	119° 45' 31.28"	11.7236	119° 45' 31.28"
	NO. 41+ 0.0000	11.7236	3245.7296	-38599.5217	119° 45' 31.28"	20.0000	119° 45' 31.28"
	NO. 42+ 0.0000	20.0000	3235.8027	-38582.1592	119° 45' 31.28"	20.0000	119° 45' 31.28"
	NO. 43+ 0.0000	20.0000	3225.8757	-38564.7968	119° 45' 31.28"	20.0000	119° 45' 31.28"
	NO. 44+ 0.0000	20.0000	3215.9488	-38547.4343	119° 45' 31.28"	20.0000	119° 45' 31.28"