


仮設平面図

A1版 S=1:200
A3版 S=1:400

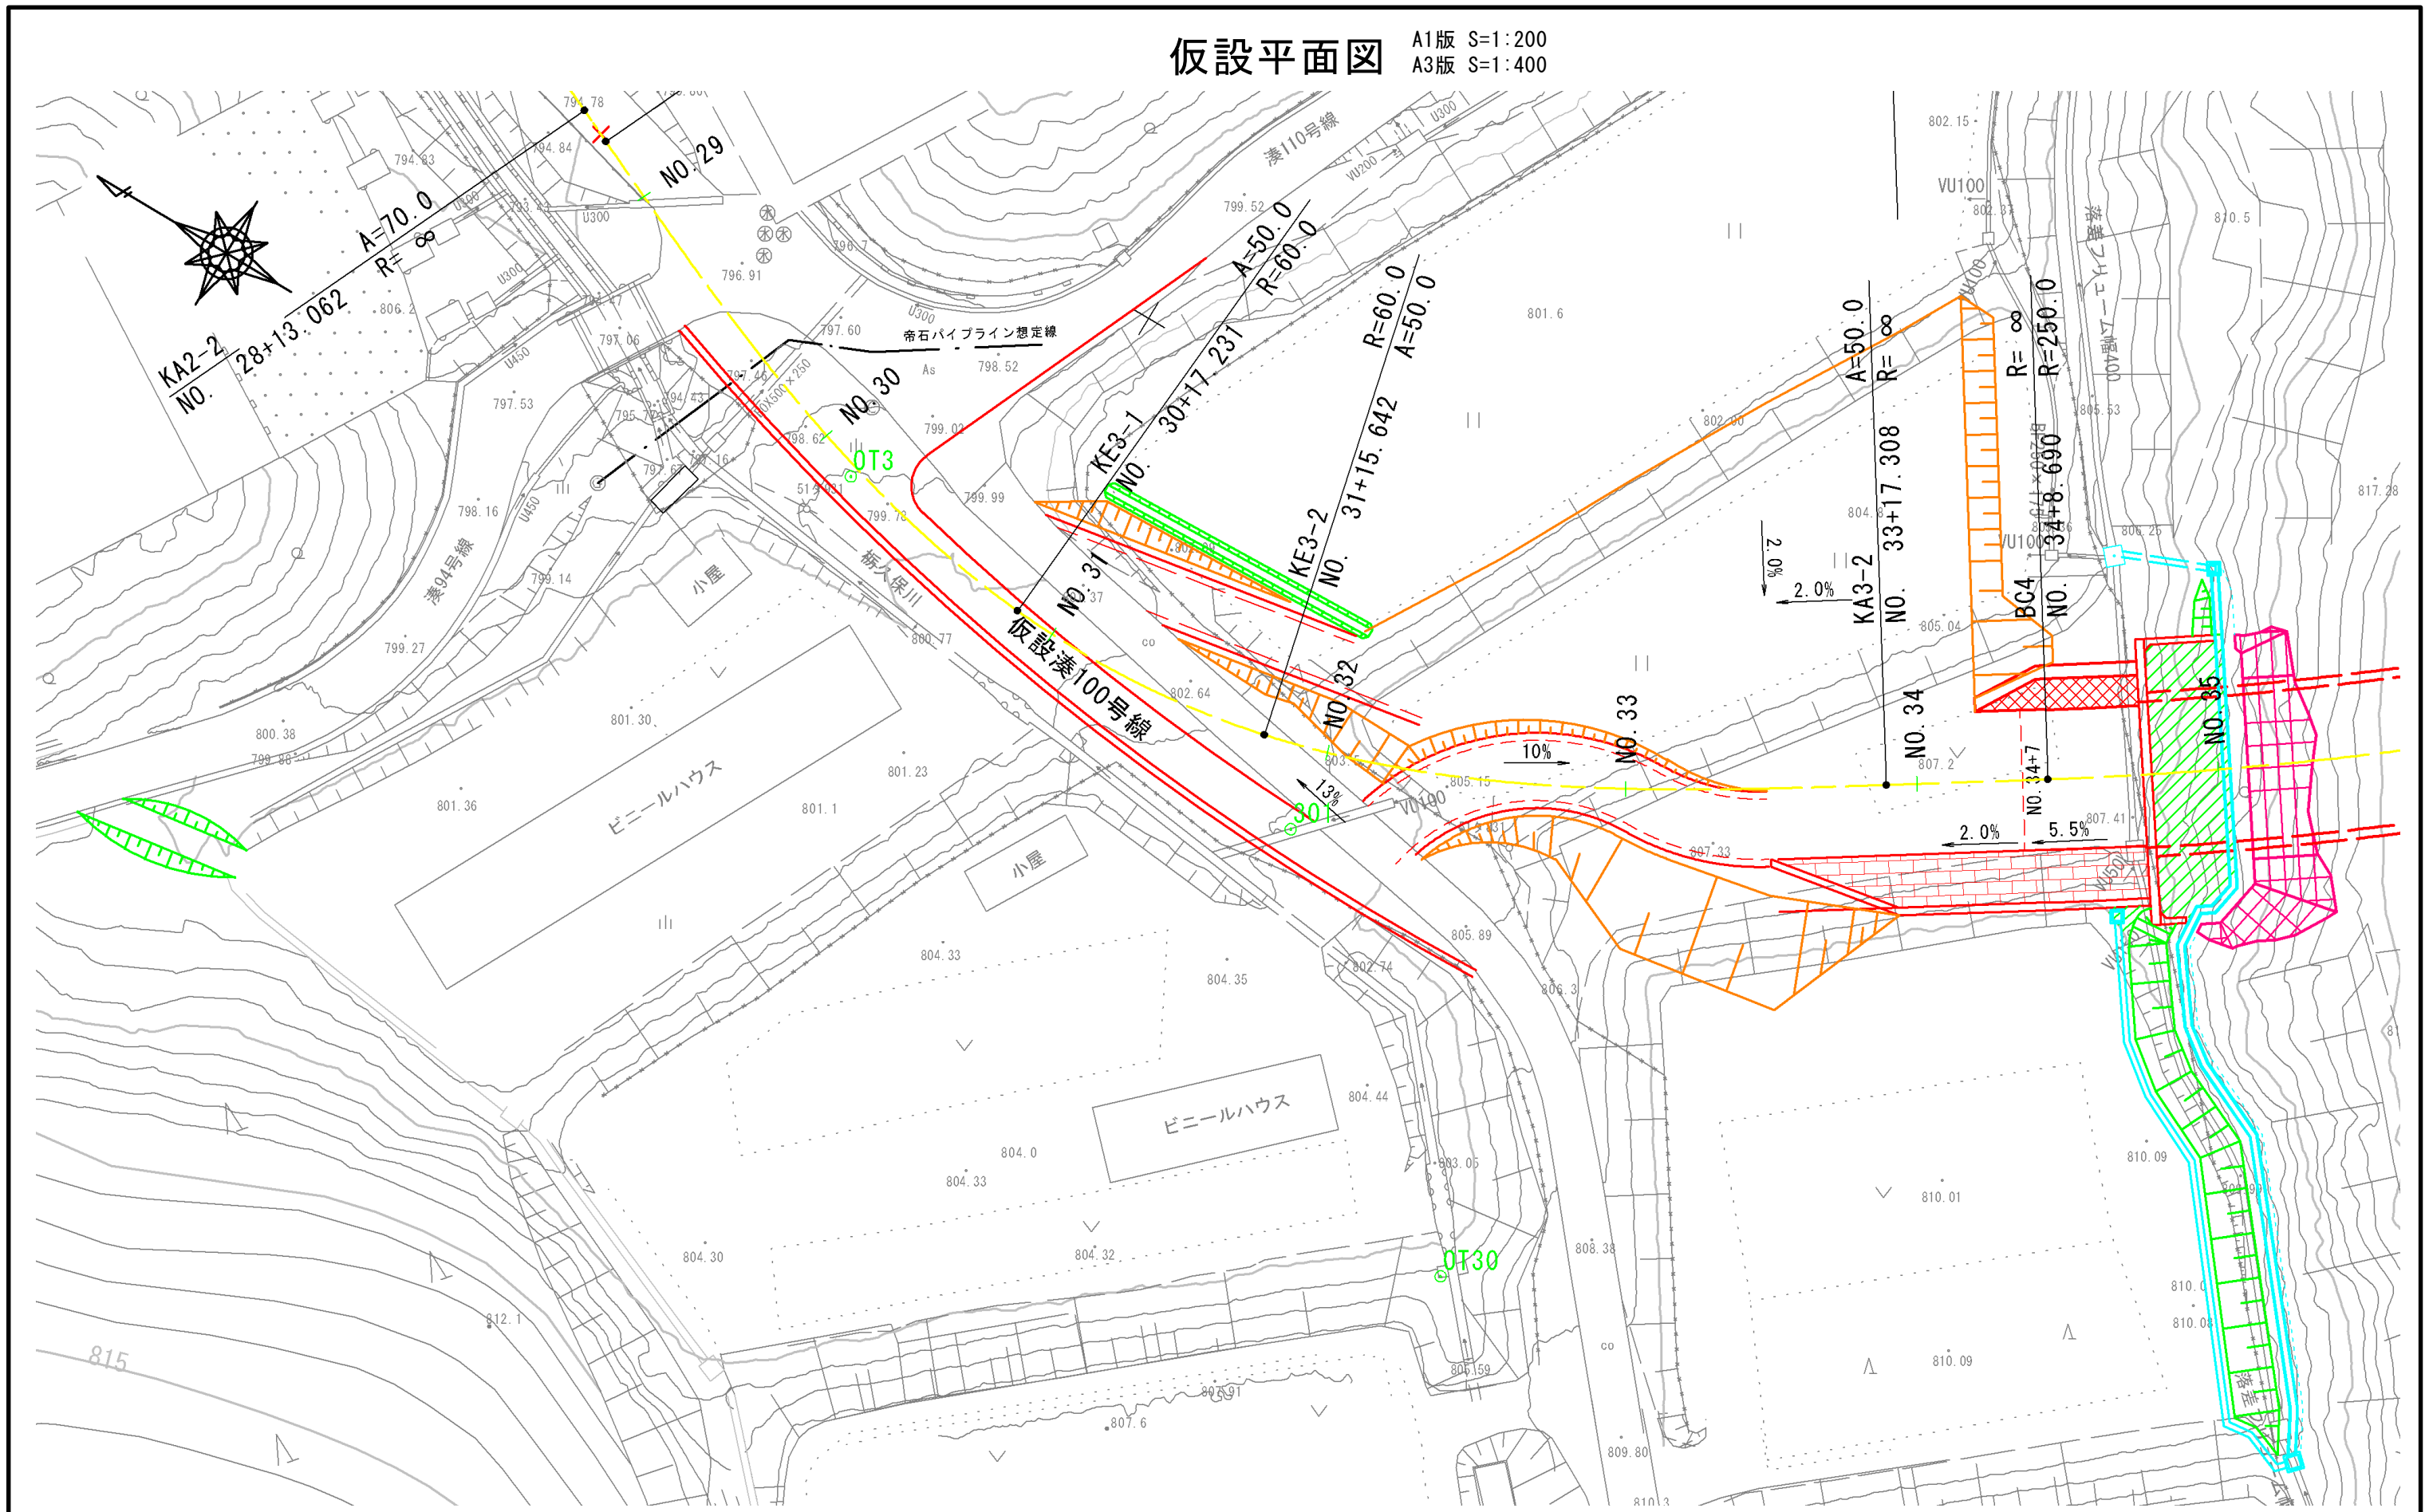

主要点名称	測点	単距離	X座標	Y座標	接線角	区間弦長	弦接線角
KA3-2	NO. 32+ 0.0000	4.3584	3375.0163	-38718.6712	163° 6' 57.40"	19.9599	156° 5' 34.03"
	NO. 33+ 0.0000	20.0000	3356.7689	-38710.5824	150° 35' 55.44"		
BC4	NO. 33+17.3083	17.3083	3342.0436	-38701.4914	147° 9' 56.97"	17.3056	148° 18' 36.33"
	NO. 34+ 0.0000	2.0405	3340.3290	-38700.3850	147° 9' 56.97"	2.0405	147° 9' 56.97"
BC4	NO. 34+ 8.6902	8.6902	3333.0272	-38695.6731	147° 9' 56.97"	8.6902	147° 9' 56.97"
	NO. 35+ 0.0000	11.3098	3323.6661	-38689.3280	144° 34' 25.69"	11.3089	145° 52' 11.33"